

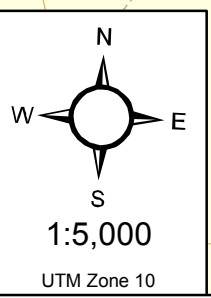


# Embleton Mountain Recreation Site Site Plan Map

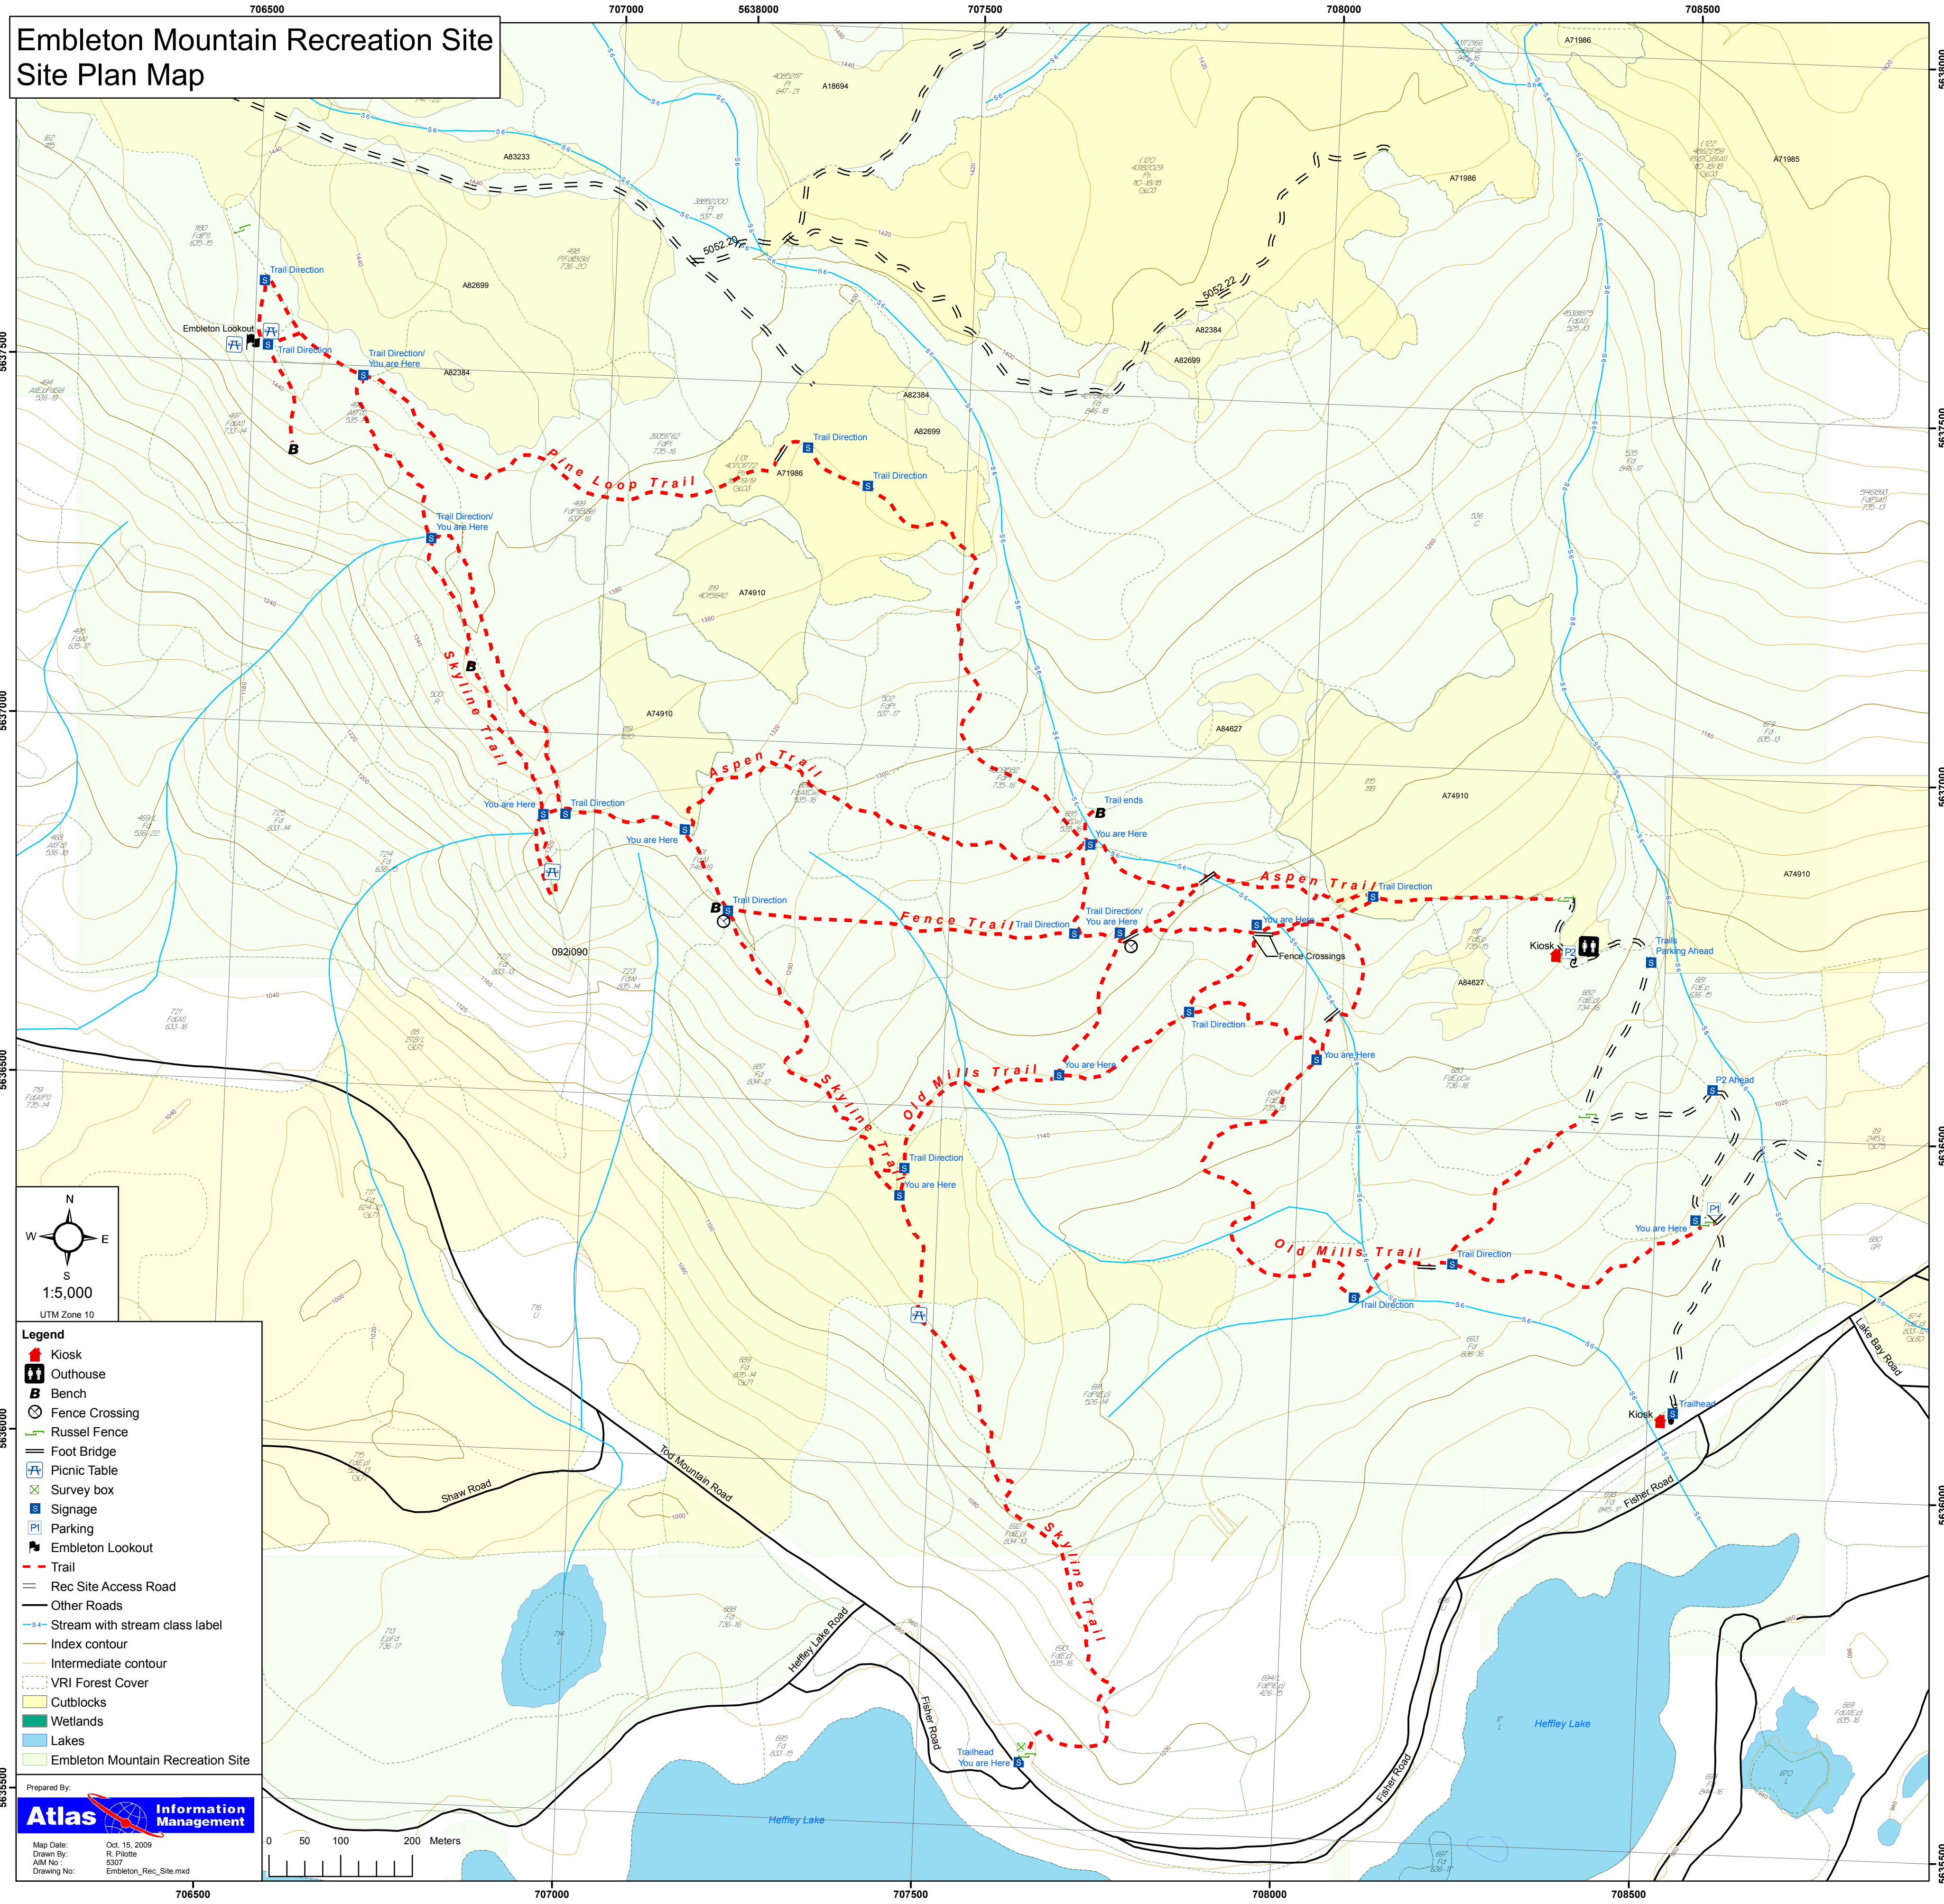

- Legend**
- Kiosk
  - Outhouse
  - Bench
  - Fence Crossing
  - Russel Fence
  - Foot Bridge
  - Picnic Table
  - Survey box
  - Signage
  - Parking
  - Embleton Lookout
  - Trail
  - Rec Site Access Road
  - Other Roads
  - Stream with stream class label
  - Index contour
  - Intermediate contour
  - VRI Forest Cover
  - Cutblocks
  - Wetlands
  - Lakes
  - Embleton Mountain Recreation Site

Prepared By:  
**Atlas Information Management**  
 Map Date: Oct. 15, 2009  
 Drawn By: R. Platte  
 A/M No: 5307  
 Drawing No: Embleton\_Rec\_Site.mxd

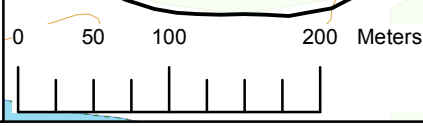

Map grid coordinates: 706500, 707000, 707500, 708000, 708500 (Easting); 5635000, 5636000, 5637000, 5638000 (Northing).